



VICTORIAN NOTICE TO MARINERS

The following Notice to Mariners is published for general information.

Barwon Heads, 21 December 2023
AUSTRALIA – VICTORIA

No. 539(T) - 2023

LOCAL PORT OF BARWON HEADS

Barwon Heads – Barwon River Boating Channel-South of Barwon Heads **Channel Safety Realignment – Stage 1**

Date: Effective from 21 December 2023

Details: Mariners are advised that one (1) new temporary lit Starboard Buoy and one (1) lit Port Starboard buoy have been moved into new positions south of the Barwon Heads pedestrian bridge in the Barwon River Boating Channel to provide a safer navigable route for all transiting vessels.

Temporary buoy approximate positions are as follows (WGS84):

1.Starboard Buoy No.1	38°17.106'S	144°30.008'E
2.Port Buoy No.2	38°17.120'S	144°30.004'E

See attached plan for further details.


Charts & Publications Affected: AUS143

Further Notice: This Notice cancels NtM 478(T).

This Notice to Mariners is issued by the Barwon Coast Committee of Management Inc. delegated Local Port Manager for the Department of Transport and Planning. If you require any further information, please contact Barwon Coast on (03) 5254 1118.

Victorian Notices to Mariners can also be viewed on the Barwon Coast website www.barwoncoast.com.au or on the Ports Victoria (PV) website <https://ports.vic.gov.au/>

P. Gangell
Chief Executive Officer (Acting)
Barwon Coast Committee of Management Inc.

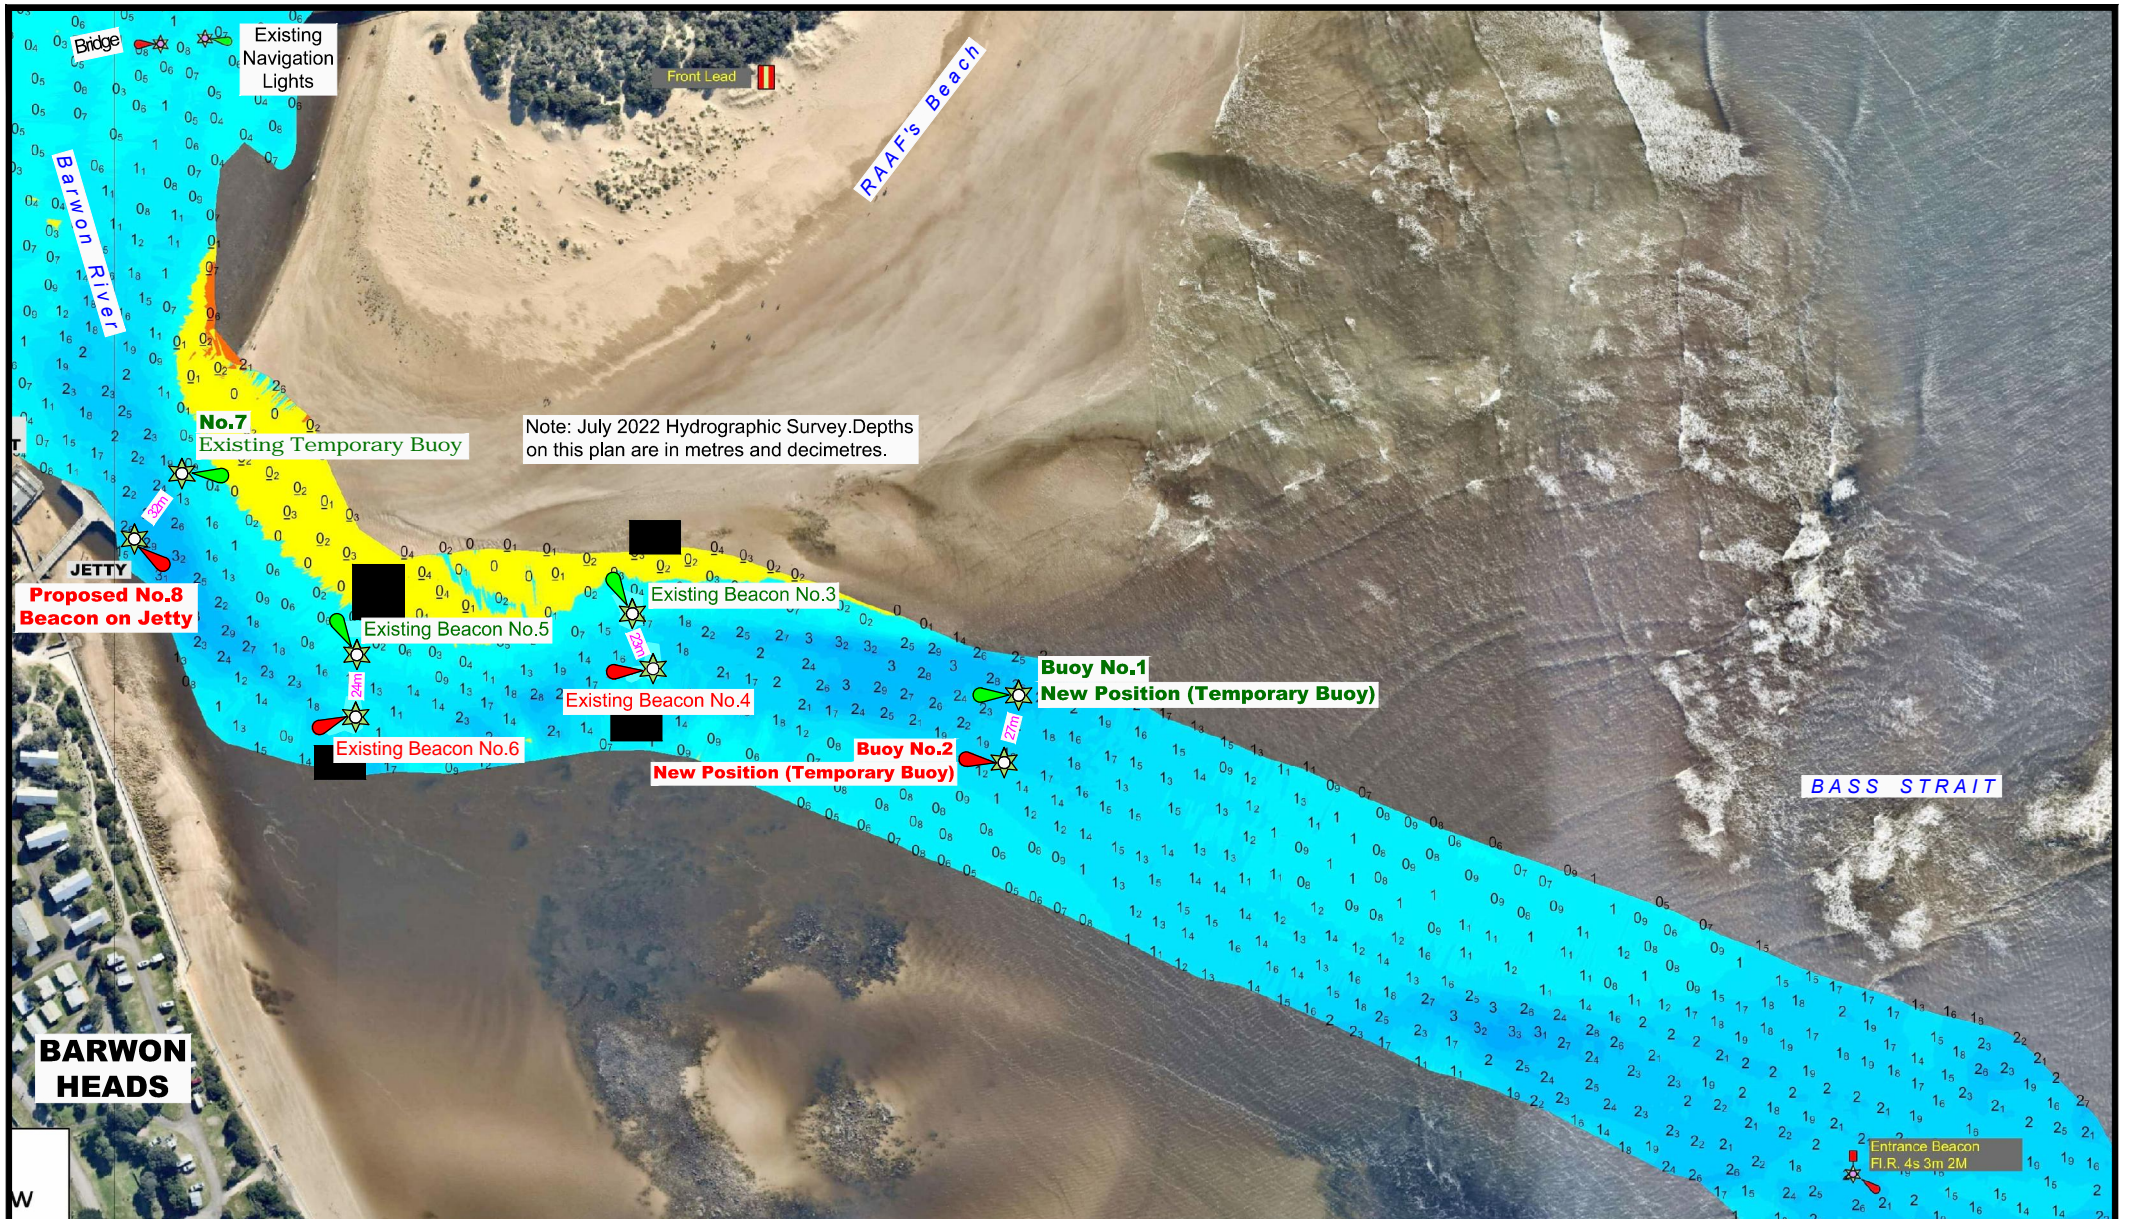


Barwon Coast
Committee of
Management Inc.
7 Ewing Blyth Dve
Barwon Heads
VIC 3227
Ph. 03 5254 1118


MGA



Zone 55

LEGEND
Navigational Beacon

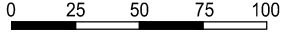

Date: 21/12/2023	Revision:
Drawn: P.B.	Format: A4
Checked: P.G.	Sounding Datum: CD
Horizontal Datum: MGA Zone 55 - GDA94	
 Scale in metres	

**PORT OF BARWON HEADS
PROPOSED BEACONS
SOUTH OF
BARWON HEADS
PEDESTRIAN BRIDGE**